


Materials

WALLS
Local Stone to match existing

ROOF
Grey slate to match existing


WINDOWS & DOORS
Painted Softwood Joinery

HEAD & CILLS
Stone Heads and cills & Mullions to match existing.

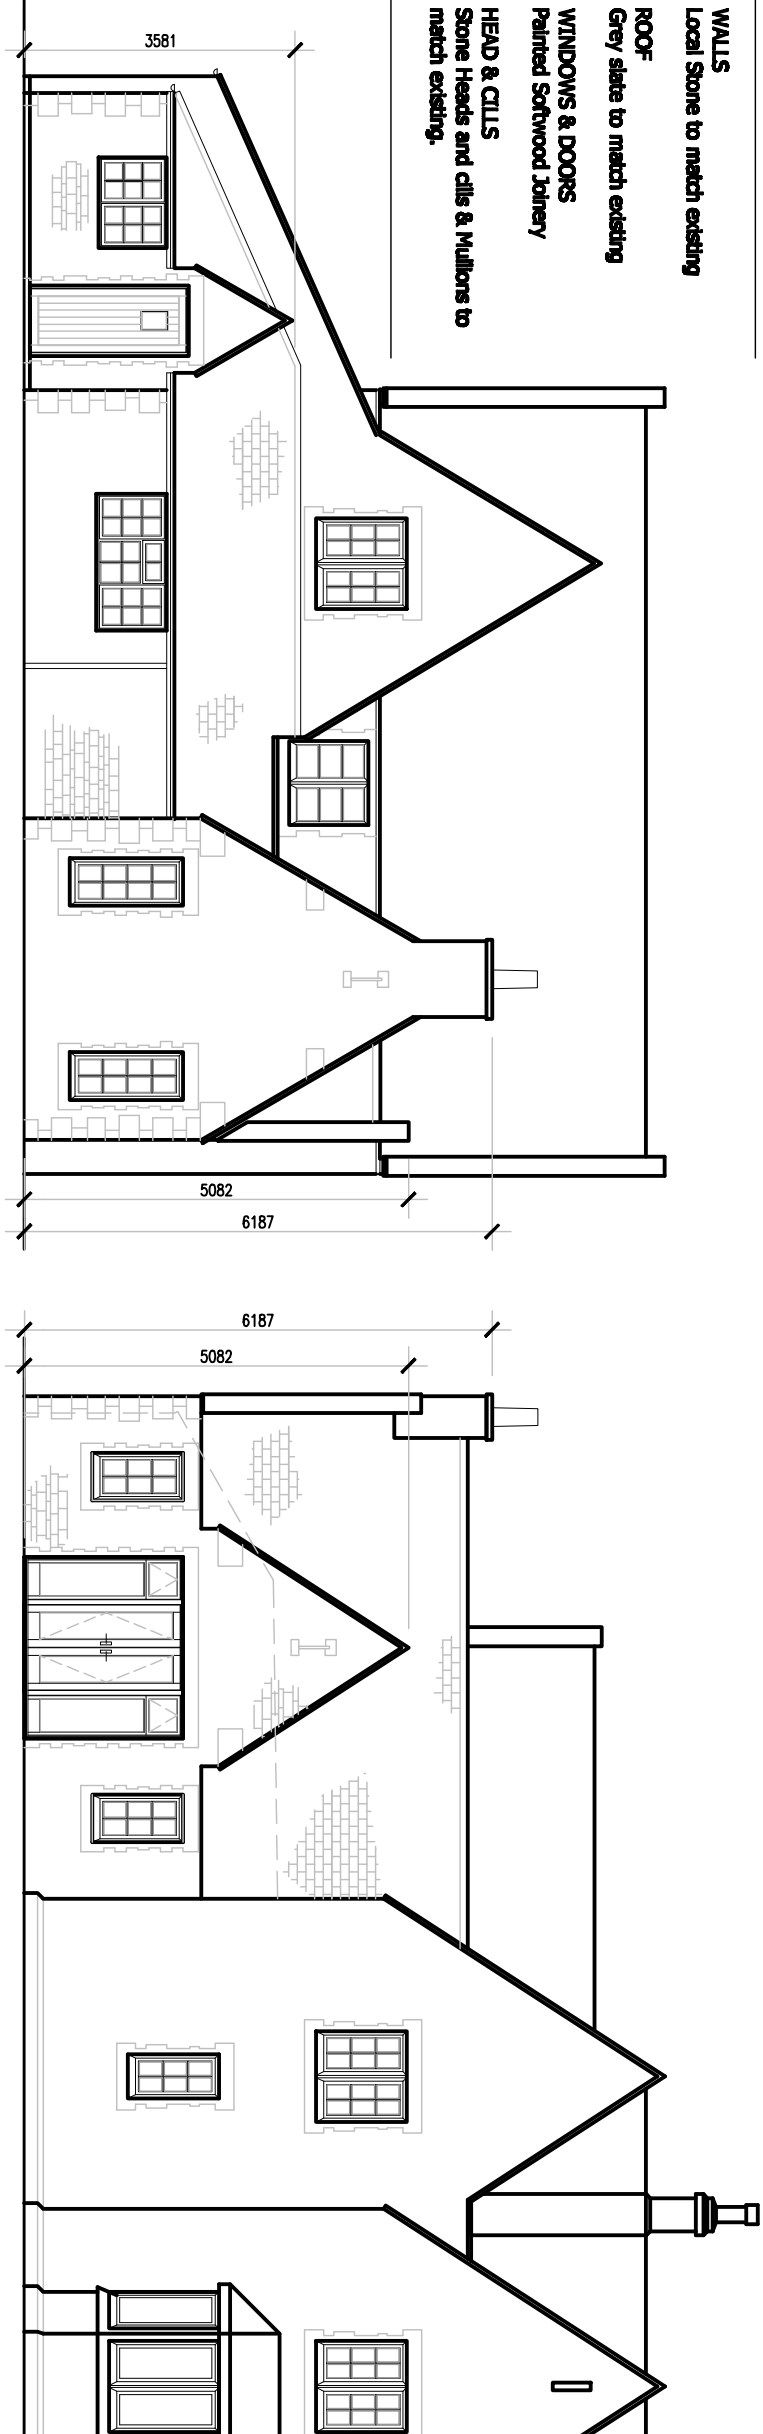


Farmyard Elevation
Scale 1:100

Drive Elevation
Scale 1:100

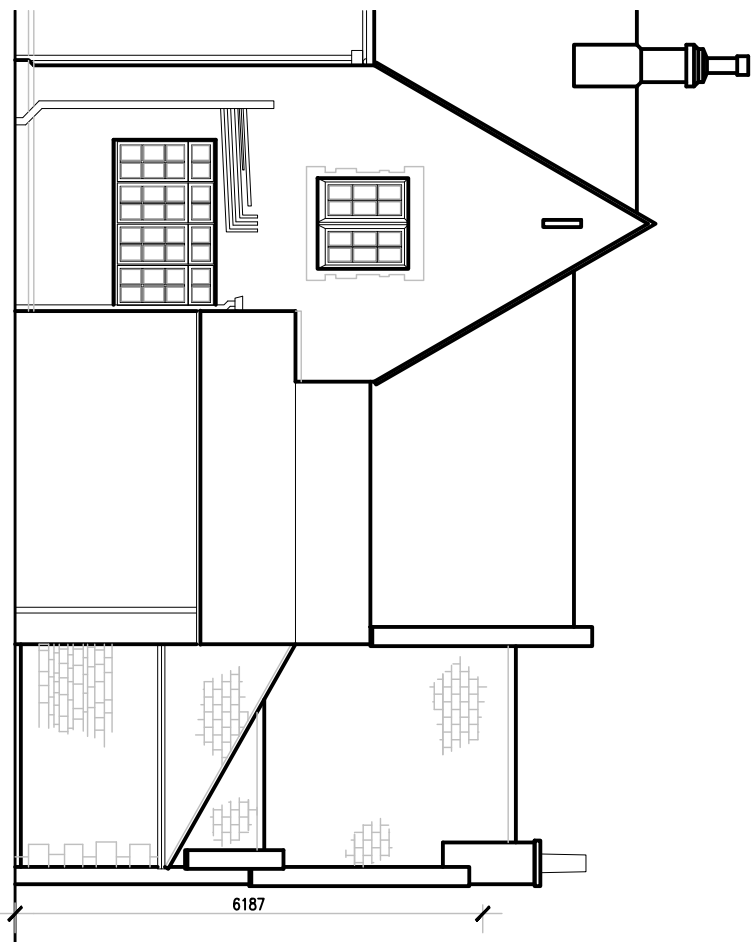

Garden Elevation
Scale 1:100

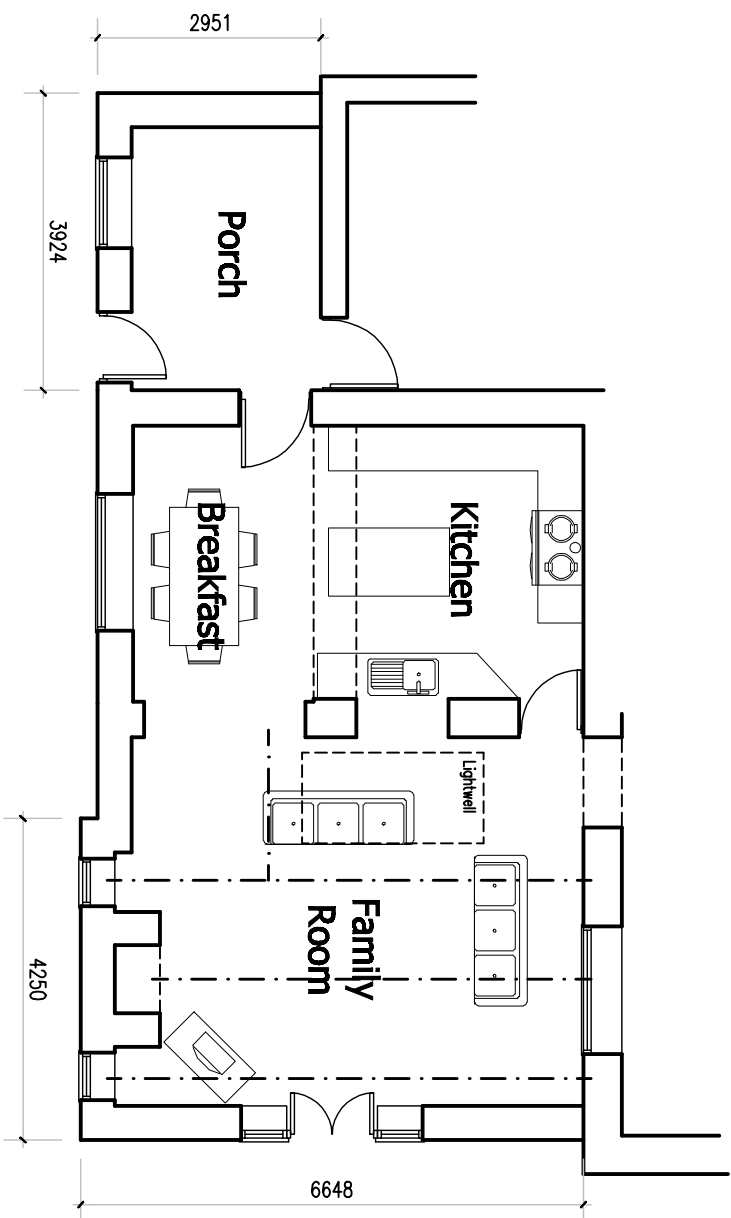

Proposed Plan
Scale 1:100

JbDesign
ARCHITECTURAL SERVICES

Project Elmtree Farm, Stanton

Drawing Title Proposal - Plan and Elevations

Client Mr A Hind

Date 07.04.08

Scale As indicated @As

Drawn J.Wilham

Drg No. 08.1109.03

Figural dimensions must be taken in preference to scaled dimensions and any discrepancies are to be referred to JbDesign Architectural Services. Contractors, subcontractors and suppliers must verify all dimensions on site before commencing any work or making any workshop drawings. All drawings are copyright of JbDesign Architectural Services.